


# Rückhalteraum Wyhl/ Weisweil Einlaufbauwerk BW 6.82

Maßstab: 1:100



A scale bar representing a distance of 10 meters. The scale is marked from 0 to 10m in increments of 1 unit. There are 10 major tick marks, each labeled with a number (0, 1, 2, 4, 6, 8, 10m) and a vertical line. Between each major tick mark, there are 10 smaller tick marks, each representing 1 millimeter.

## **Schnitt D - D**

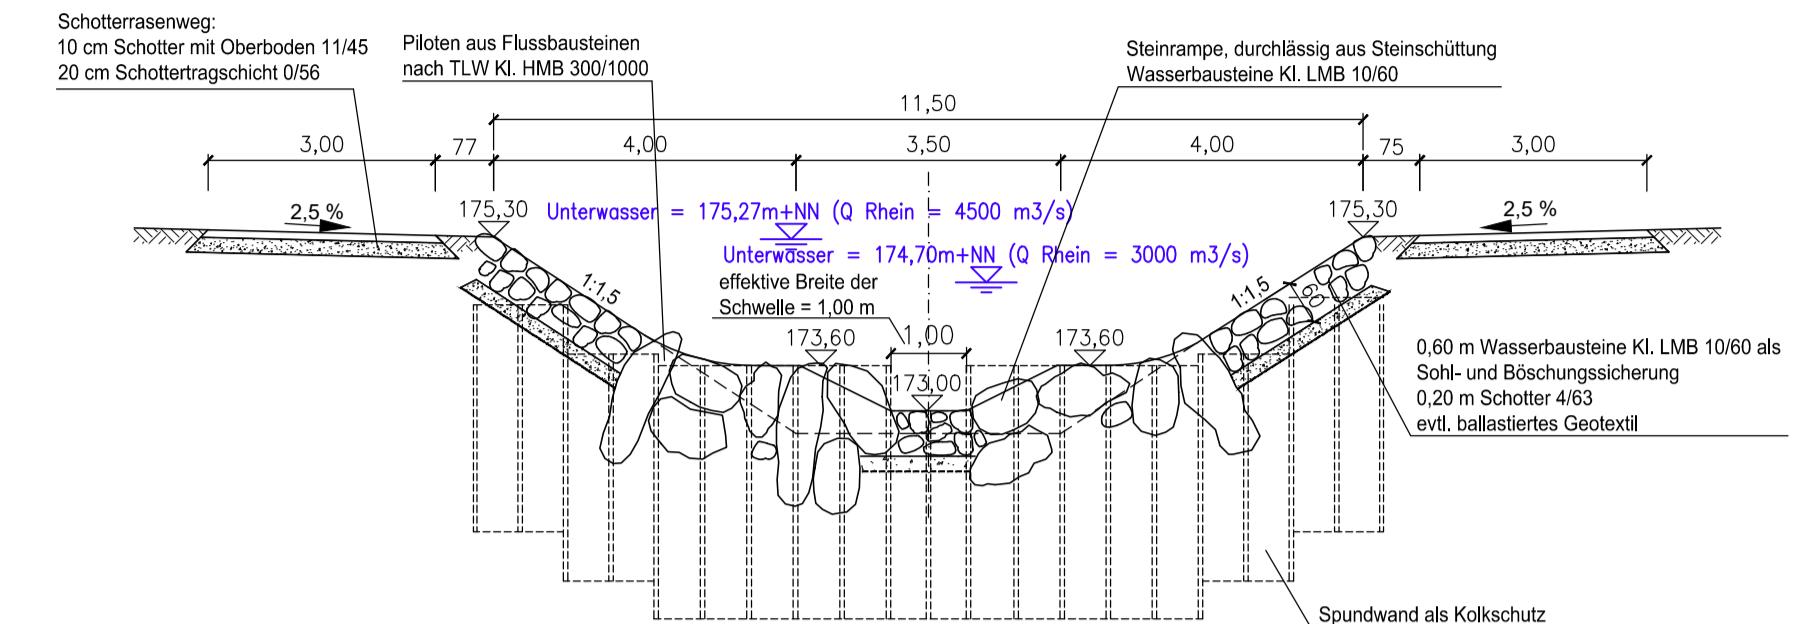


## Schnitt B - B:

## Schnitt C - C:

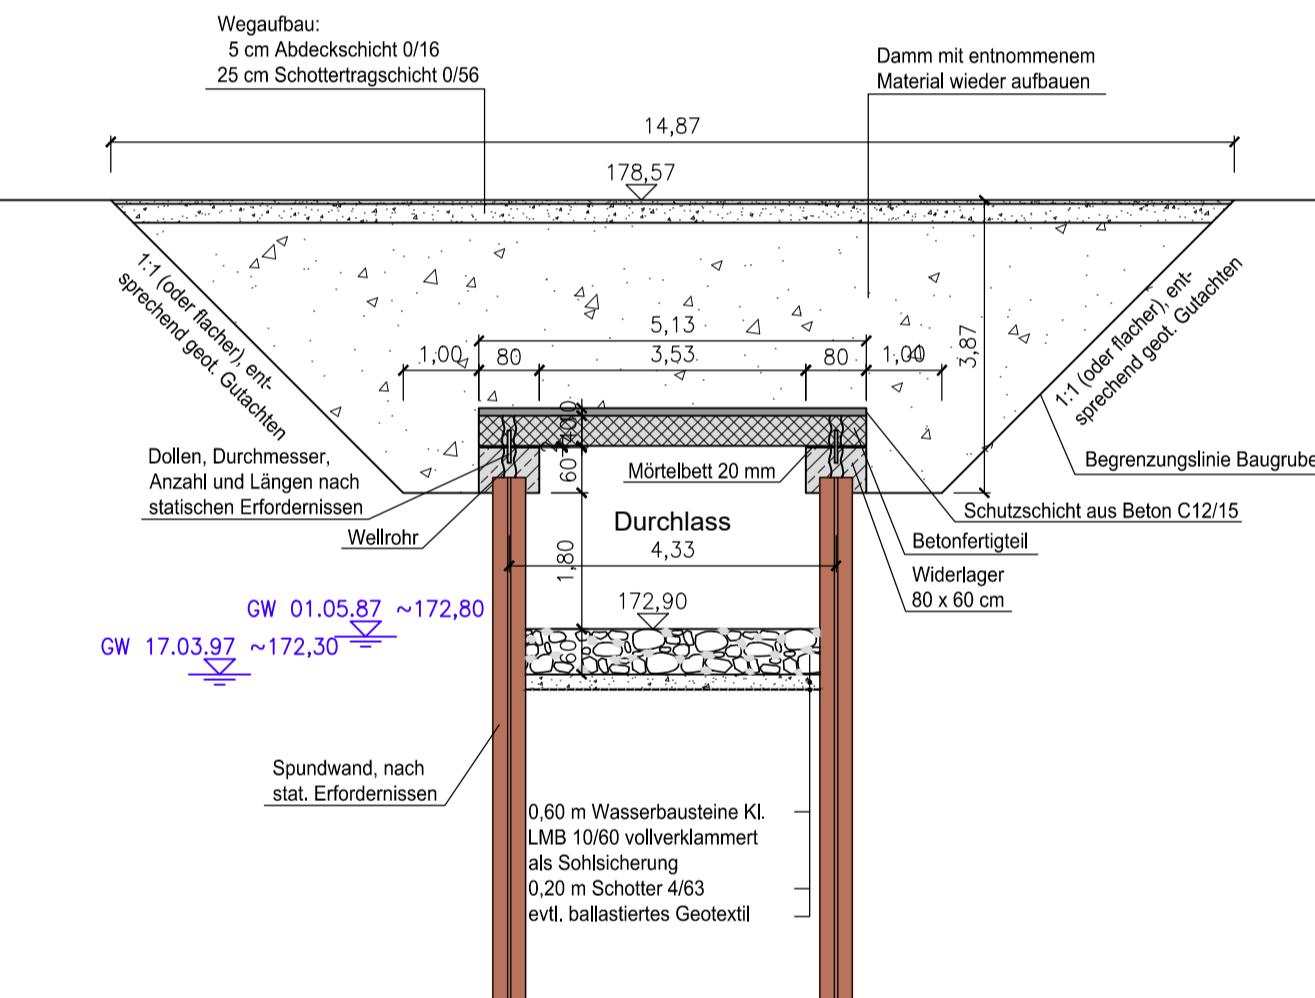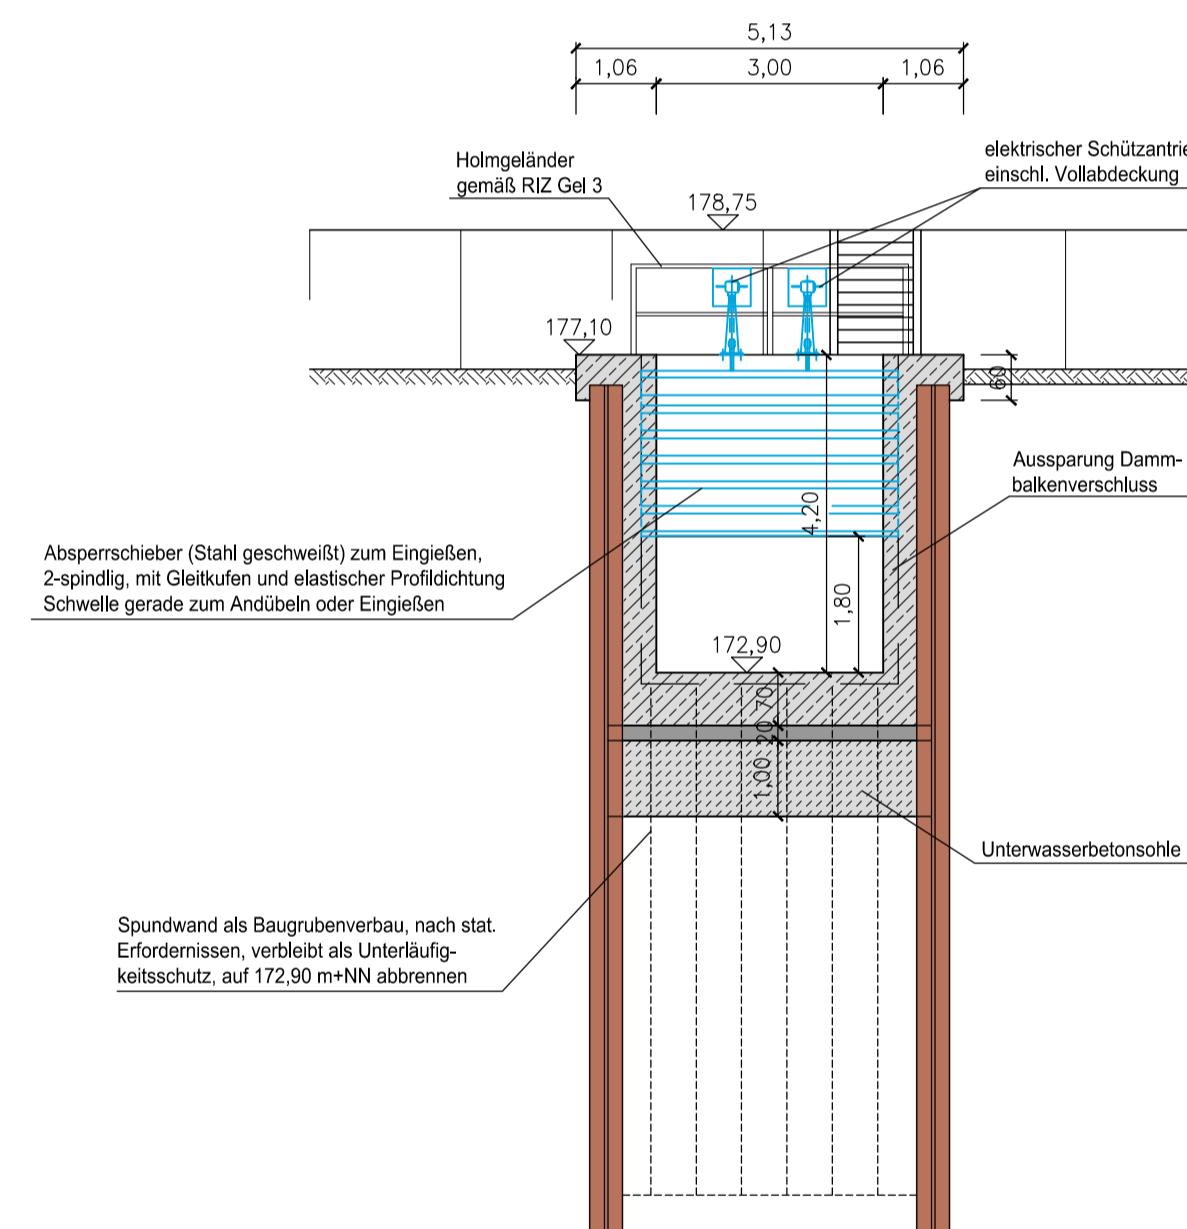

## Schnitt A - A:

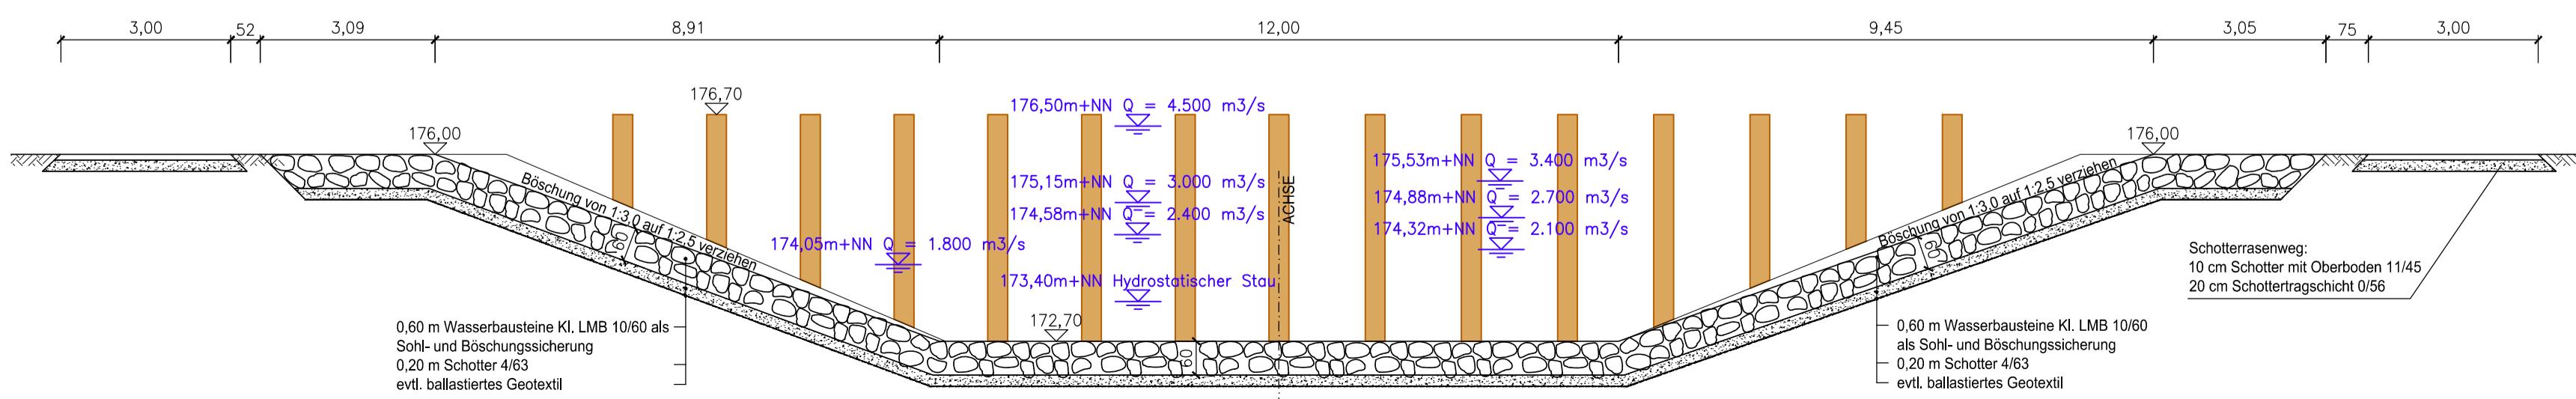

### Legende:

	176,30	Planungshöhe [m+NN]
<hr/>		Planung
		Stahl
		Spundwand als Kolkschutz
		Beton
		Betonfertigteil
		Unterwasserbeton
		Spundwand als Baugrubenverbau
		Schottertragschicht
		Palisadenreihe

f	-	-	-
e	-	-	-
d	-	-	-
c	-	-	-
b	Sa	17.07.2025	Palisadenreihe
a	Sa	22.02.2021	UW (4500)
Index	Name	Datum	Änderung



# **Regierungspräsidium Freiburg**

## **Abteilung Umwelt**



## Rückhalteraum Wyhl/Weisweil

**Einlaufbauwerk BW 6.82 bei Rhein-km 241,580**

Schnitt A - A, B - B, C - C, D - D

## Bauwerksplan

## Bauwerksplan

WALD + CORBE

1.07.2010 Ro/Mu zum Antrag vom 18.12.2018

zum Antrag vom ...10.12.2010.....  
gehörend

1.07.2010 Ro

b: 1 : 100 Freiburg, den 14.12.2018